



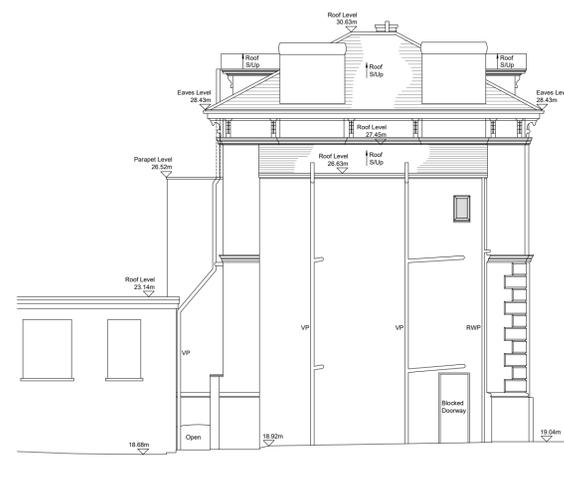


Existing West Elevation

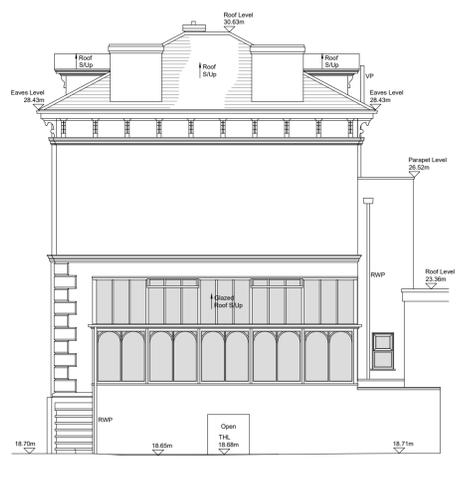

Existing North Elevation



Existing South Elevation


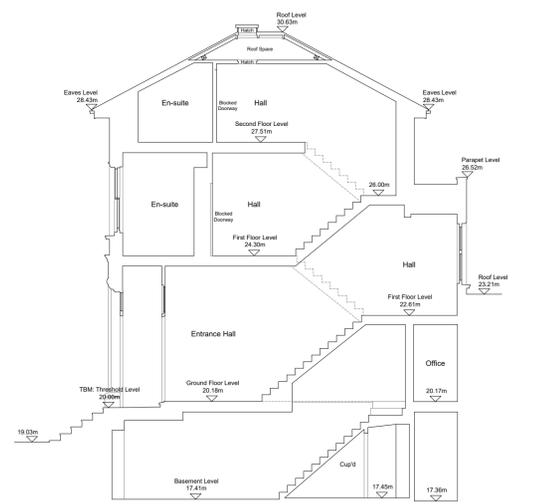


Existing Section B-B


BUILDING SURVEY - LEGEND				
WINDOW DETAIL HEIGHTS:	FLOOR TO CILL HEIGHT	C	SUSPENDED CEILING	S/C
	CILL TO HEAD OF WINDOW	CH	FALSE CEILING	F/C
	CILL TO SPRING	CS	SKYLIGHT	SKL
			UNDERFLOOR	U/F
ARCH DETAIL HEIGHTS:	FLOOR TO SPRING	S	OVERHEAD	O/H
	FLOOR TO HEAD	H	FLOOR TO FLOOR HEIGHT	FL FL
	THRESHOLD LEVEL	TL	FLOOR TO LEVEL	FL
			BEAM LEVEL	BL
DRAINAGE:	INSPECTION COVER	IC	ROOF	R
	COVER LEVEL	CL	EAVES LEVEL	EL
	INVERT LEVEL	IL	ROOF LEVEL	RL
	GULLY	G	FINISHED FLOOR LEVEL	FFL
	RAIN WATER PIPE	RWP	SLOPE UP	SU
	SOIL VENT PIPE	SVP	UP ARROW	UP
	VENT PIPE	VP	FLOOR TO CEILING HEIGHT	FC

TOPOGRAPHICAL SURVEY - LEGEND			
BWF	Barbed Wire Fence	ELEC	Electricity
CBF	Close Boarded Fence	EP	Electricity Pole
CIF	Corrugated Iron Fence	ER	Earth Road
CLF	Chain Link Fence	FIB	Flower Bed
IWF	Interwoven Fence	FIH	Fire Hydrant
LLF	Larch Lap Fence	GH	Gully
MRF	Metal Railings	GV	Gas Valve
OPF	Open Board Fence	HC	Height
PALF	Painted Fence	IC	Inspection Cover
PRF	Post & Rail Fence	KO	Kerb Outlet
RWF	Retaining Wall	LB	Level Bin
RWW	Retaining Wall	LP	Lamp Post
WMF	Wire Mesh Fence	MH	Manhole
BL	Beam Level	Mkr	Marker
CL	Cover Level	NP	Name Plate
EL	Eaves Level	OH	Overhead
FL	Floor Level	P	Post
IL	Invert Level	PE	Pipe
RL	Roof Level	RE	Roosting Eye
RL	Ridge Level	RS	Road Sign
RFL	Rainwater Pipe	RWP	Rainwater Pipe
ToW/ToP	Top of Wall/Fence Level	SC	Stop Cook
WL	Water Level	SV	Stop Valve
B	Bollard	TP	Telegraph Pole
BT	British Telecom Cabinet	TS	Traffic Signal
CATV	Cable Television Cabinet	UTL	Unable To Lift
CT	Cable Television Cabinet	WM	Water Meter
DP	Down Pipe	WO	Wash Out


SERVICES - LEGEND			
⊙	LIGHT FITTING	▲	TELEPHONE POINT
⊙	LANDSCAPE SUPPLY	△	TV POINT
⊙	EMERGENCY LIGHTING	△	SINGLE SWITCHED SOCKET OUTLET
⊙	STRIP LIGHT	△	DOUBLE SWITCHED SOCKET OUTLET
⊙	SPOT LIGHT	▲	WORKTOP HEIGHT SOCKET OUTLET
⊙	WALL LIGHT	⊙	COOKER SWITCH
⊙	SHOWER UNIT	⊙	DATA SOCKET
⊙	DOOR BELL	⊙	FUSED SOCKET
⊙	GAS METER	⊙	FIRE ALARM BELL
⊙	ELECTRICITY METER	⊙	BREAK GLASS CALL POINT
⊙	CONSUMER UNIT	⊙	EXTRACTOR FAN
⊙	SECURITY ALARM SENSOR	⊙	THERMOSTAT
⊙	HOT WATER TANK	⊙	RADIATOR
⊙	BOLLER	⊙	HEAT DETECTOR
		⊙	SMOKE DETECTOR
		⊙	LIGHT SWITCH
		⊙	DOUBLE LIGHT SWITCH
		⊙	PULL CORD LIGHT SWITCH

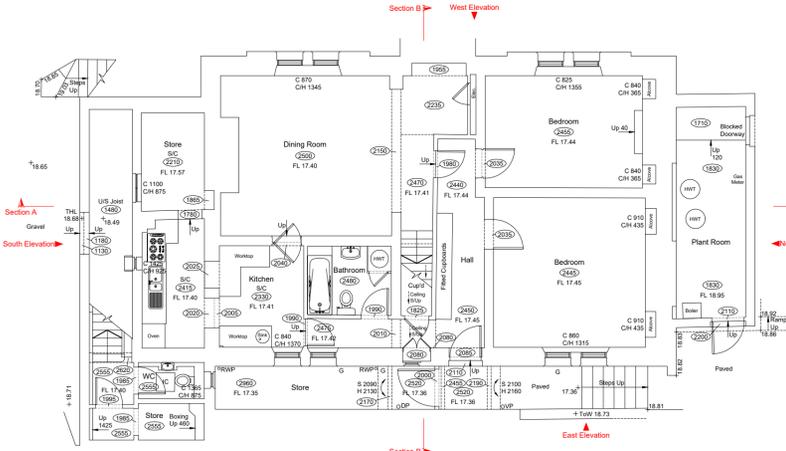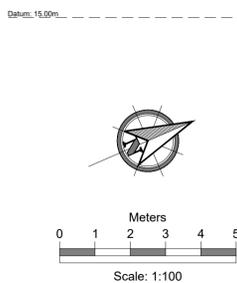


Existing Basement Plan

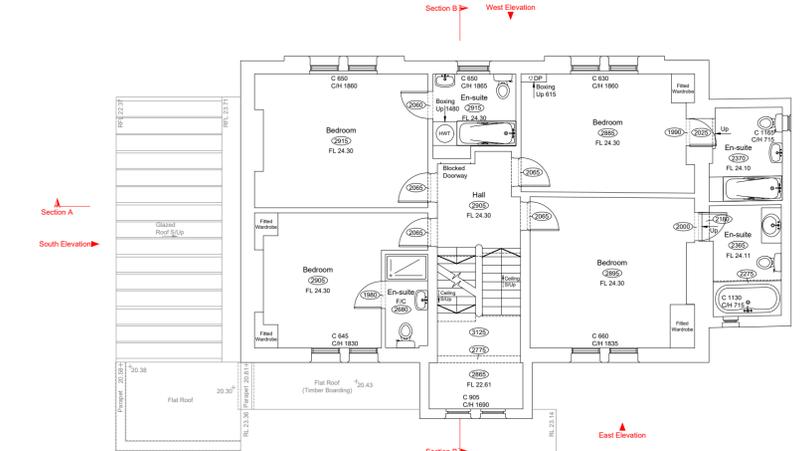


Existing First Floor Plan

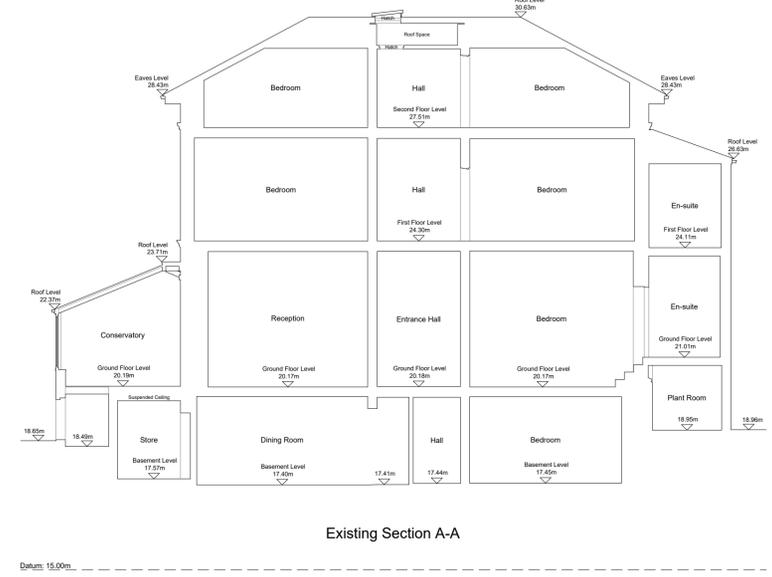

Existing Section A-A

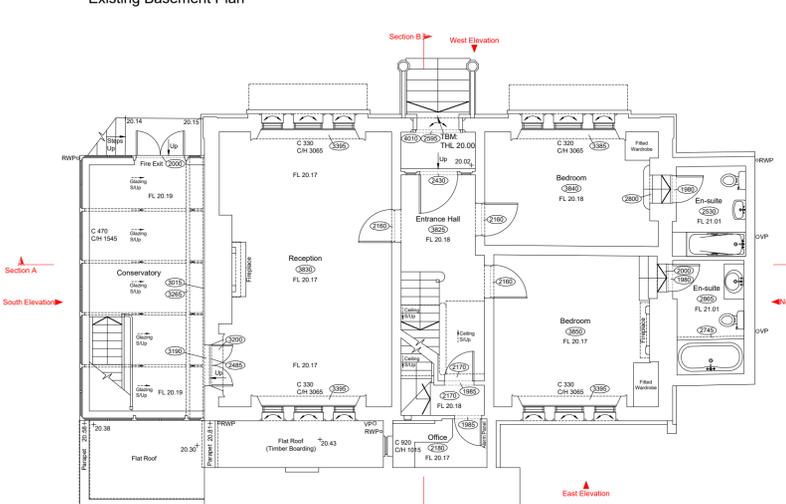

Existing Ground Floor Plan

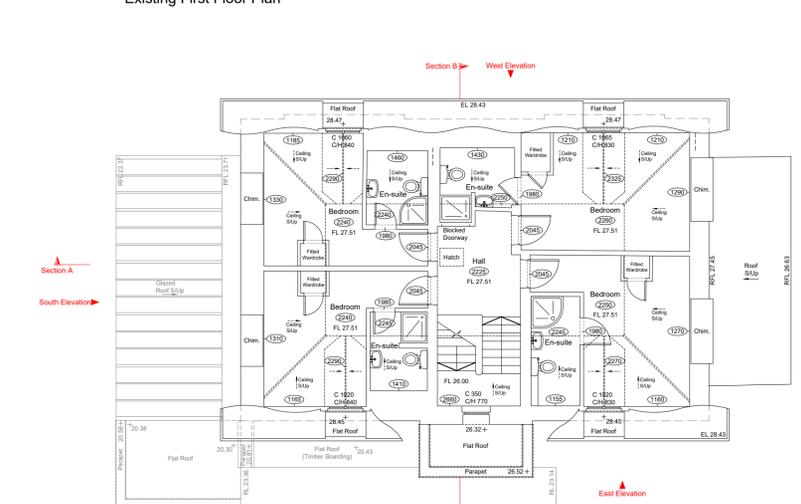

Existing Second Floor Plan



Existing East Elevation

Notes:  
 All Levels are related to TBM Value: 20.00m  
 Situated on front step threshold level as shown on Ground Floor plan.  
 North Point is indicative only.  
 Vegetation is approximate only.  
 M&E has been visually observed and indicated where possible, positions are approximate only.  
 All dimensions to be verified on site prior to construction.  
 No dimensions to be scaled from this drawing.



Measured Building Survey & Co-d Consultancy

Contact us:  
 mob: +44 (0) 7786 952804  
 email: info@perceptumsurveys.co.uk  
 website: www.perceptumsurveys.co.uk

Project:  
**Hotel Survey**  
**Existing Plans/Elevations/Sections**

Client:

Date: Jan 2022	Drawn: CP	Checked: PS
Scale: 1:100 @ A1		
Project No: PS/EX1	Drawing No: PD/EX1/01	Revision: