

Existing North Elevation

Datum: 15.00m




Existing East Elevation

Datum: 15.00m




Existing South Elevation

Datum: 15.00m

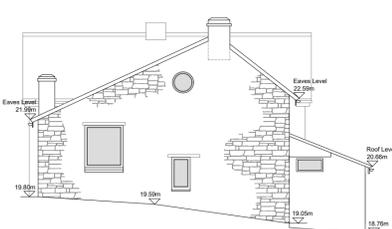


Existing West Elevation

Datum: 15.00m

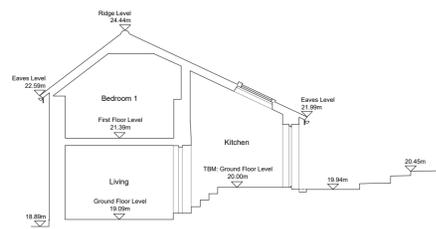


Existing Section A-A

Datum: 15.00m

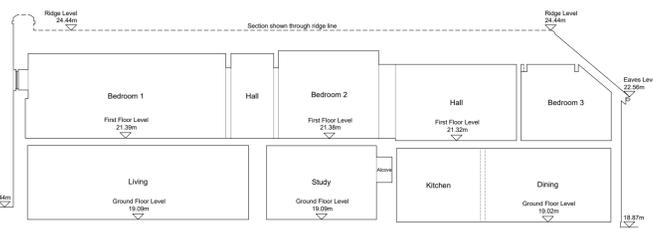


Existing Section B-B

Datum: 15.00m

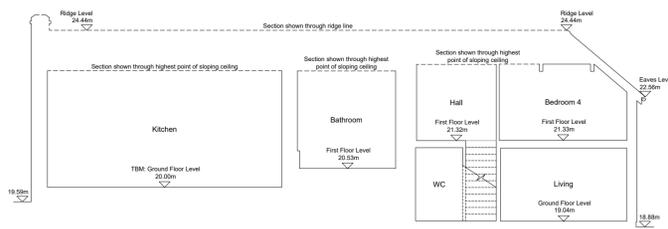


Existing Section C-C

Datum: 15.00m

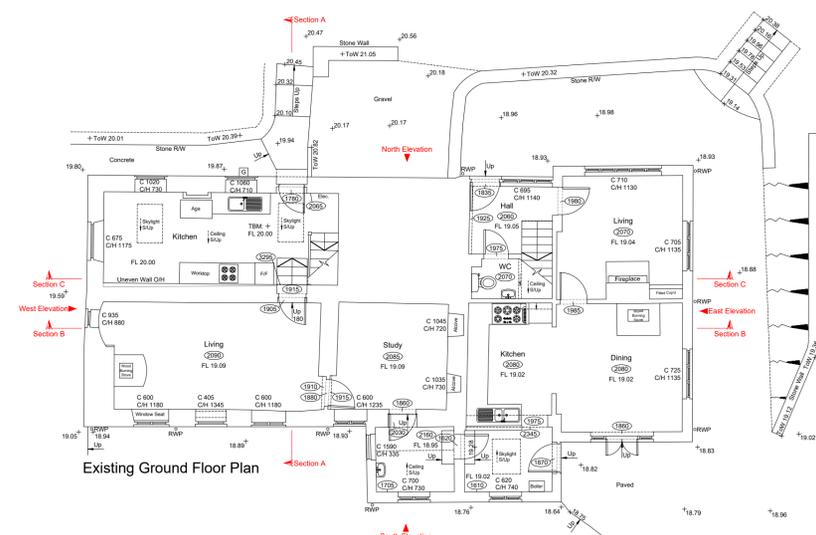


Existing Ground Floor Plan

IC CL 18.56
IC CL 18.43

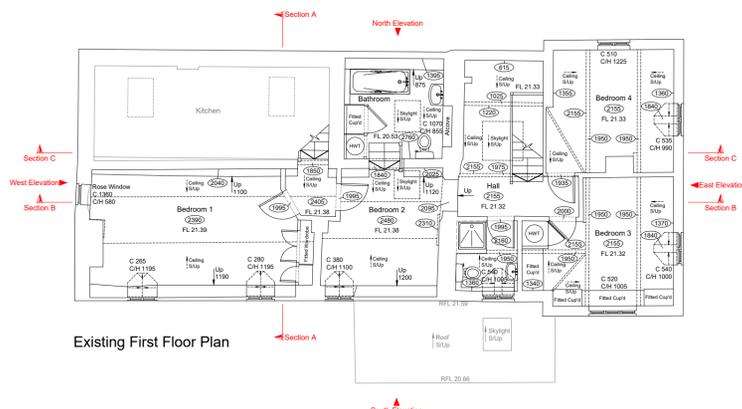

Existing First Floor Plan

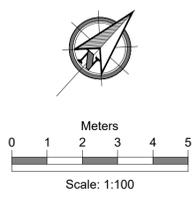

BUILDING SURVEY - LEGEND			
WINDOW DETAIL HEIGHTS:	C	SUSPENDED CEILING	SVC
FLOOR TO CILL HEIGHT	CH	FALSE CEILING	FC
CILL TO HEAD OF WINDOW	CH	CEILING	CL
CILL TO SPRING	C/S	SKYLIGHT	SL
		UNDERFLOOR	UF
ARCH DETAIL HEIGHTS:	S	OVERHEAD	OH
FLOOR TO SPRING	S	FLOOR TO FLOOR HEIGHT	FFL
FLOOR TO HEAD	H	FLOOR LEVEL	FL
		THRESHOLD LEVEL	TL
		BEAM LEVEL	BL
		SOFFIT LEVEL	SFL
		EAVES LEVEL	EL
		FINISHED FLOOR LEVEL	FFL
		SLOPE UP	UP
		SLOPE DOWN	DN
		FLOOR TO CEILING HEIGHT	(C/S)
BRANAGE	IC		
INSPECTION COVER	IC		
COVER LEVEL	CL		
INVERT LEVEL	I		
CHIMNEY	CH		
SOIL VENT PIPE	SVP		
VENT PIPE	VP		

TOPOGRAPHICAL SURVEY - LEGEND			
BWF	Barbed Wire Fence	ELEC	Electricity
CBF	Close Boarded Fence	EP	Electricity Pole
CIF	Corrugated Iron Fence	ER	Earth Road
CLF	Chain Link Fence	FIB	Flower Bed
WLF	Interwoven Fence	FH	Fire Hydrant
LWF	Larch Lapp Fence	G	Gully
MPF	Metal Railings	GV	Gas Valve
OPF	Open Board Fence	H	Height
PALF	Painted Fence	IC	Inspection Cover
PRF	Post & Rail Fence	KO	Keob Outlet
RWF	Rail Fence	LB	Lamp Post
R/W	Retaining Wall	LP	Lamp Post
W/MF	Wire Mesh Fence	MH	Manhole
BL	Bird Level	M/R	Marker
CL	Cover Level	NP	Name Plate
EL	Eaves Level	OH	Overhead
FL	Floor Level	P	Post
IL	Invert Level	PE	Pipe
RL	Ridge Level	RE	Reading Eye
RFL	Ridge/Fence Level	RS	Road Sign
T/W/TOP	Top of Wall/Fence Level	RWP	Rainwater Pipe
WL	Water Level	SC	Stop Cock
B	Bollard	SV	Stop Valve
BT	British Telecom Cabinet	TS	Telegraph Pole
CATV	Cable Television Cabinet	TL	Unable To Lift
DP	Down Pipe	WM	Water Meter
		WO	Wash Out

SERVICES - LEGEND			
⊗	LIGHT FITTING	▲	TELEPHONE POINT
⊕	LANDLORDS SUPPLY	△	TV POINT
⊖	EMERGENCY LIGHTING	△	SINGLE SWITCHED SOCKET OUTLET
⊖	STRIP LIGHT	△	DOUBLE SWITCHED SOCKET OUTLET
⊖	SPOT LIGHT	▲	WORKTOP HEIGHT SOCKET OUTLET
⊖	WALL LIGHT	▲	COOKER SWITCH
⊖	SHOWER UNIT	⊖	DATA SOCKET
⊖	DOOR BELL	⊖	FUSED SOCKET
⊖	GAS METER	⊖	FIRE ALARM BELL
⊖	ELECTRICITY METER	⊖	BREAK GLASS CALL POINT
⊖	CONSUMER UNIT	⊖	EXTRACTOR FAN
⊖	SECURITY ALARM SENSOR	⊖	THERMOSTAT
⊖	HOT WATER TANK	⊖	RADIATOR
⊖	BOILER	⊖	HEAT DETECTOR
		⊖	SMOKE DETECTOR
		⊖	LIGHT SWITCH
		⊖	DOUBLE LIGHT SWITCH
		⊖	PULL CORD LIGHT SWITCH

Notes:
 All Levels are related to TBM Value: 20.00m
 Situated on Kitchen floor level as shown on Ground Floor plan.
 North Point is indicative only.
 Vegetation is approximate only.
 M&E has been visually observed and indicated where possible, positions are approximate only.
 All dimensions to be verified on site prior to construction.
 No dimensions to be scaled from this drawing.



Contact us:
 mob: +44 (0) 7786 952804
 email: info@perceptumsurveys.co.uk
 website: www.perceptumsurveys.co.uk

Project:
Cottage Survey
 Existing Plans/Elevations/Sections

Client:

Date: Dec 2021	Drawn: CP	Checked: PS
Scale: 1:100 @ A1		
Project No: PS/EX3	Drawing No: PD/EX3/01	Revision: